



ROOF NOTES


- Roof @ 28 deg. Unless Specified Other On Roof Plan
- Cement roof tiles
- Trusses by roofing company of S.A. Pine
- Tiles on 38x38 brading
- Roofwire min. dbl. 4mm Wire or SABS hoop iron
- Extra support where geysers are going to be installed
- Hurricane clips where specified
- SABS approved underlay
- 38x76 Wall plate(S.A. Pine)
- Roof erection strictly according to manufacturers instructions
- All valleys to be flashed and waterproofed

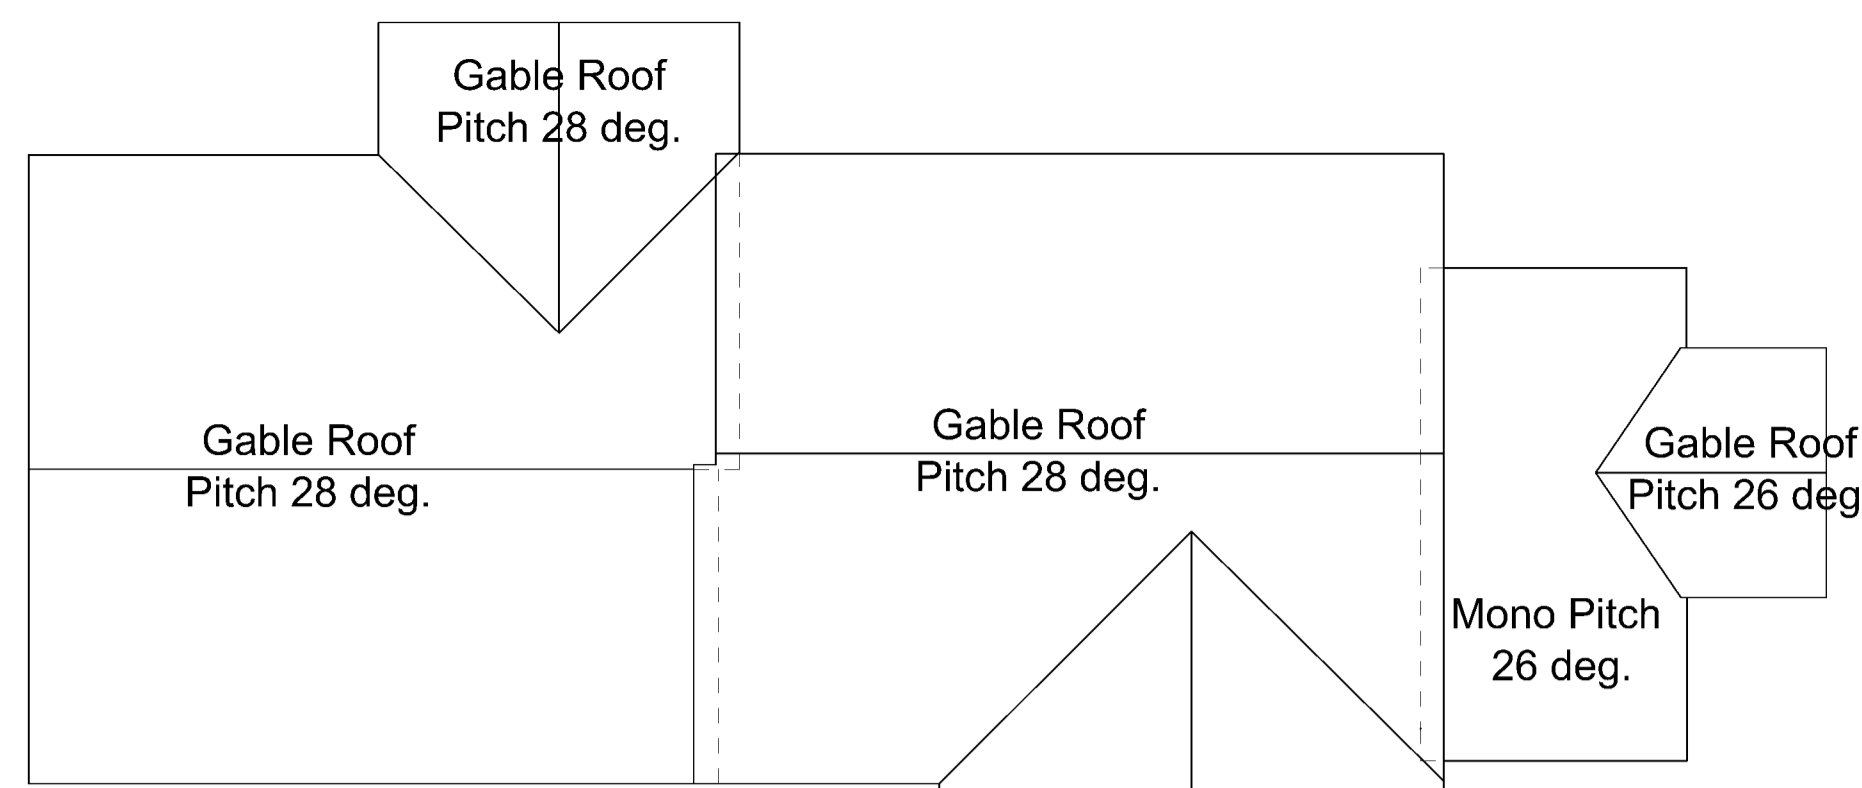

Roof Plan
Scale 1:50

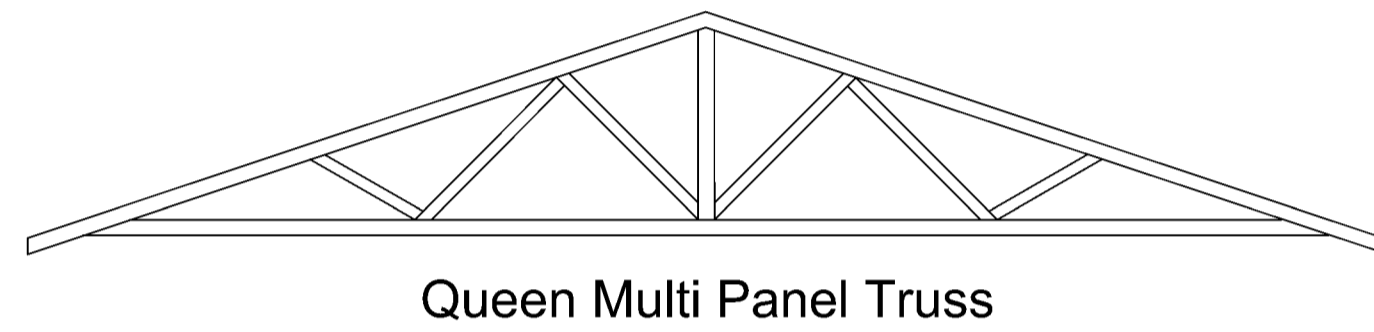


Queen Multi Panel Truss

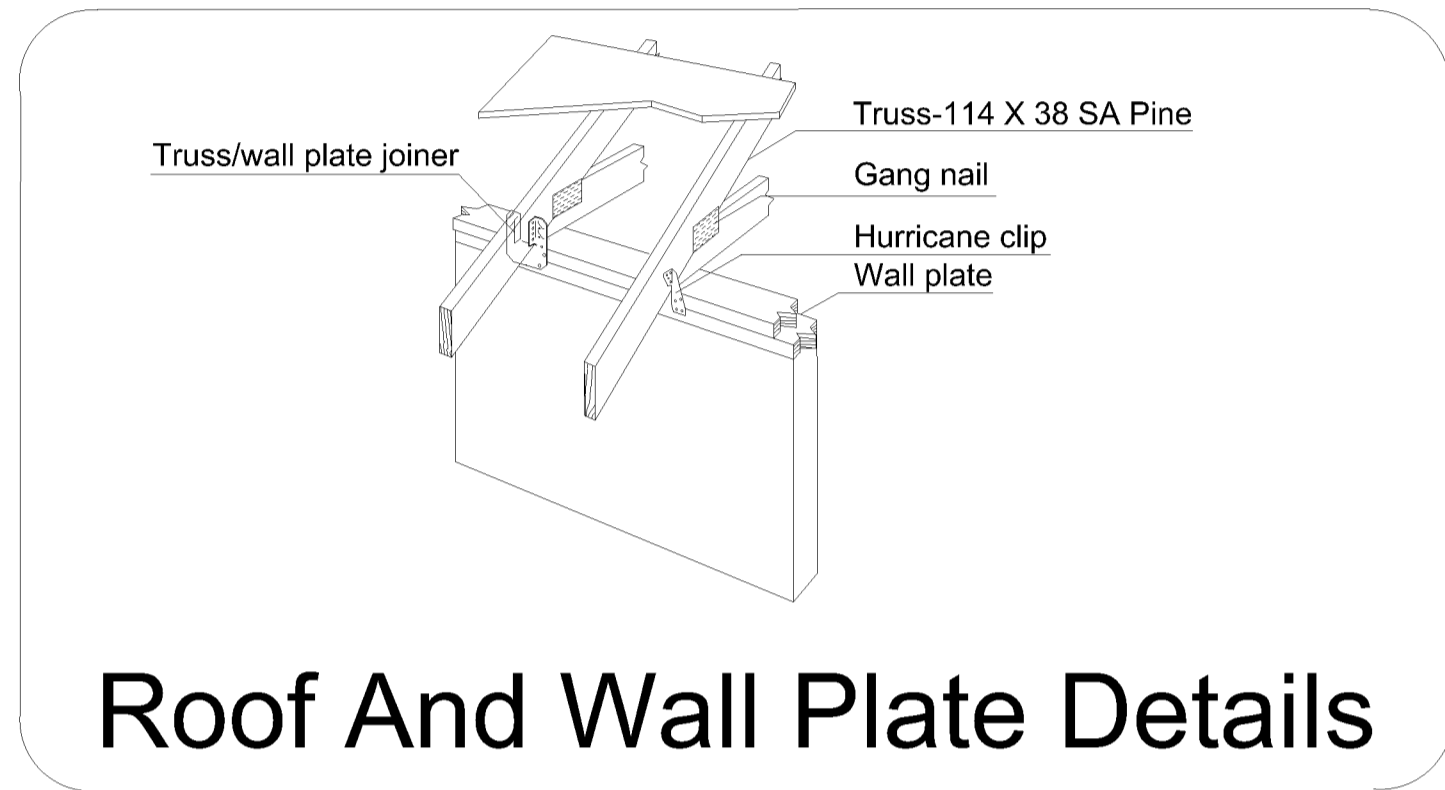

Roof And Wall Plate Details


Door Schedule

Mark	Size	Description	Count
D1	1829 X 2032	1829mm Sliding Aluminium Door	2
D2	813 X 2032	813 mm Hinged Hollow Core Door	12
D3	914 X 2032	914 X 2032 Sliding Mirror Door	2
D4	2438 X 2134	2438 X 2134 Fold-Up Door	2
D5	813 X 2032	813 mm Hinged Solid Meranti Door	3
D6	1100 X 2032	914 mm Hinged Solid Meranti Front Door	1
D7	813 X 2032	813 mm Hollow Core Face Sliding Door	1
D8	813 X 2032	813 mm Fire Door	1

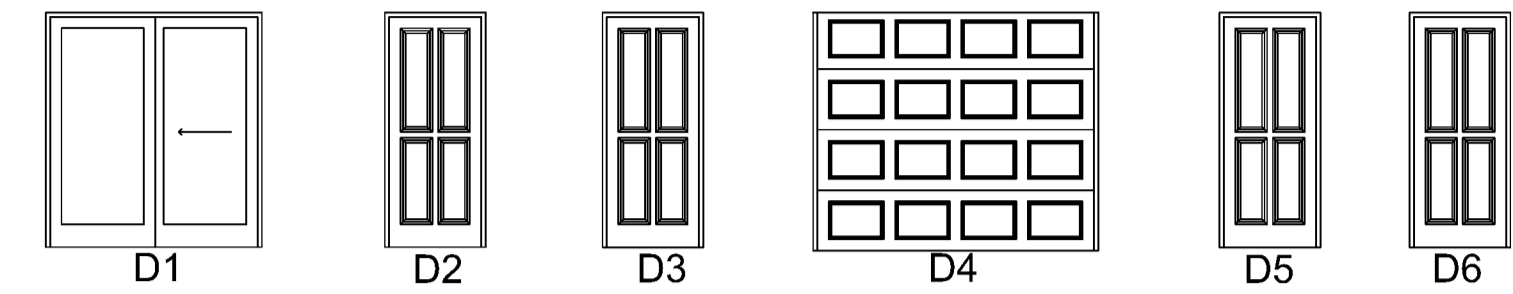

Window Schedule

Mark	Size	Description	Count
W1	1022 x 2478	ZA Custom Made Steel x 4 Openers Steel	3
W2	533 x 2478	ZA Custom Made Steel x 4 Openers Steel	1
W3	1022 x 1873	ZA TD67 Top-Hung Steel	3
W4	1022 x 1264	ZA TD7 Top-Hung	2
W5	1469 x 654	ZA NE10 Top-Hung Steel	2
W6	1022 x 654	ZA NE7 Top-Hung Steel	1
W7	533 x 654	ZA NE1 Top-Hung Steel	3
W8	1511 x 1540	ZA ND54 Casement Steel	1
W9	2489 x 1245	ZA ND12 Casement Steel	6
W10	2000 x 949	ZA NC 11 Casement Steel	1
W11	1022 x 949	ZA NC7 Casement Steel	3
W12	533 x 949	ZA NC1 Casement Steel	4
W13	533 x 1245	ZA Solid-Pane Custom Steel	2
W14	1000 x 1245	ZA Solid-Pane Custom Steel	1

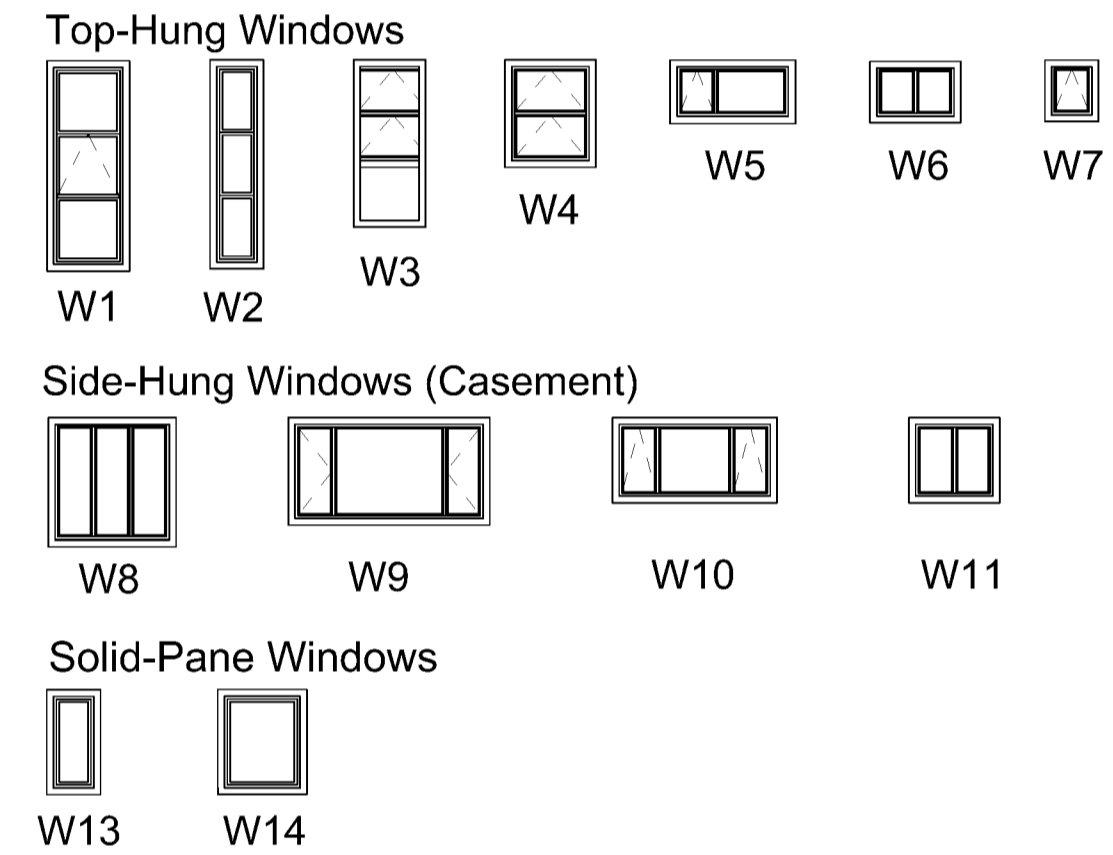

TITLE
REVISED DRAWINGS
New Additions For
Mr. & Mrs.K.S. Zondo
Stand 47 Noordwyk

AREAS
EXISTING HOUSE 137,44m2
NEW GARAGE 32,6m2
NEW ENTRANCE 3,8m2
NEW STAIRS 8,6m2
NEW SCULLERY 6,1m2
NEW 1ST FLOOR 97m2
TOTAL NEW 148,1m2
TOTAL 285,54m2

DWG # 0128
NO. OF SHEETS 5
DATE DRAWN: 20/09/2007

BODY CORPORATE/
HOMEOWNERS ASS.

N/A.

ACCEPTED BY CLIENT

ENGINEERS APPROVAL

COUNCIL APPROVAL

GENERAL NOTES

- ALL WORKS TO COMPLY WITH NATIONAL BUILDING REGULATIONS
- SITE TO BE NEAT AT ALL TIMES
- ALL MATERIALS TO BE SABS APPROVED
- ALL MEASUREMENT QUERIES TO BE CHECKED WITH DRAUGHT PERSON AND NOT SCALED
- ALL CHANGES TO BE APPROVED BY CLIENT IN WRITING

PLUMBING

- ALL PLUMBING TO BE CERTIFIED
- ALL TRENCHES TO BE AT LEAST 600 DEEP
- ALL TRENCHES TO BE COMPACTED AND PIPES LAID ON RIVERSAND SURFACE
- FALL OF BETWEEN 1:40 AND 1:60
- RE: AT MAX. 20m INTERVALS

ROOFING

- ALL NEW ROOFS AT MIN. 10 deg. SLOPE
- ROOF CERTIFICATE TO BE SUPPLIED
- ALL ROOFS TO BE FLASHED AND WATERPROOFED

FLOORS


- ALL FLOORS TO BE CAST ON WELL COMPACTED UNDERLAY
- ALL DIMENSIONS REFLECT FINISHED FLOOR LEVEL UNLESS OTHERWISE STIPULATED
- GARAGE FLOORS TO BE PROPERLY SCRETTED
- TERMITES AND WEED POISON TO BE APPLIED BEFORE CONCRETE IS POURED

ELECTRICAL


- ALL ELECTRICAL WIRING AND INSTALLATIONS TO BE DONE QUALIFIED PERSON
- ELECTRICAL CERTIFICATE WILL BE ISSUED AT NO EXTRA COST TO CLIENT
- ALL MATERIALS TO BE SABS APPROVED
- ALL ELECTRICAL WILL BE PROPERLY EARTHED

STRUCTURAL

- LINTELS OVER ALL OPENINGS AND ARCHES
- BRICKWORK MIN. EVERY 2 COURSES
- REF. 100 MESH IN ALL STANDARD FLOORS
- FOUNDATIONS AND SLABS TO ENGINEERS SPECIFICATIONS
- D.P.C. UNDER ALL WINDOWS
- D.P.C. UNDER ALL FLOORS AND WALLS
- WOOD FLOATED PLASTER WHERE SPECIFIED

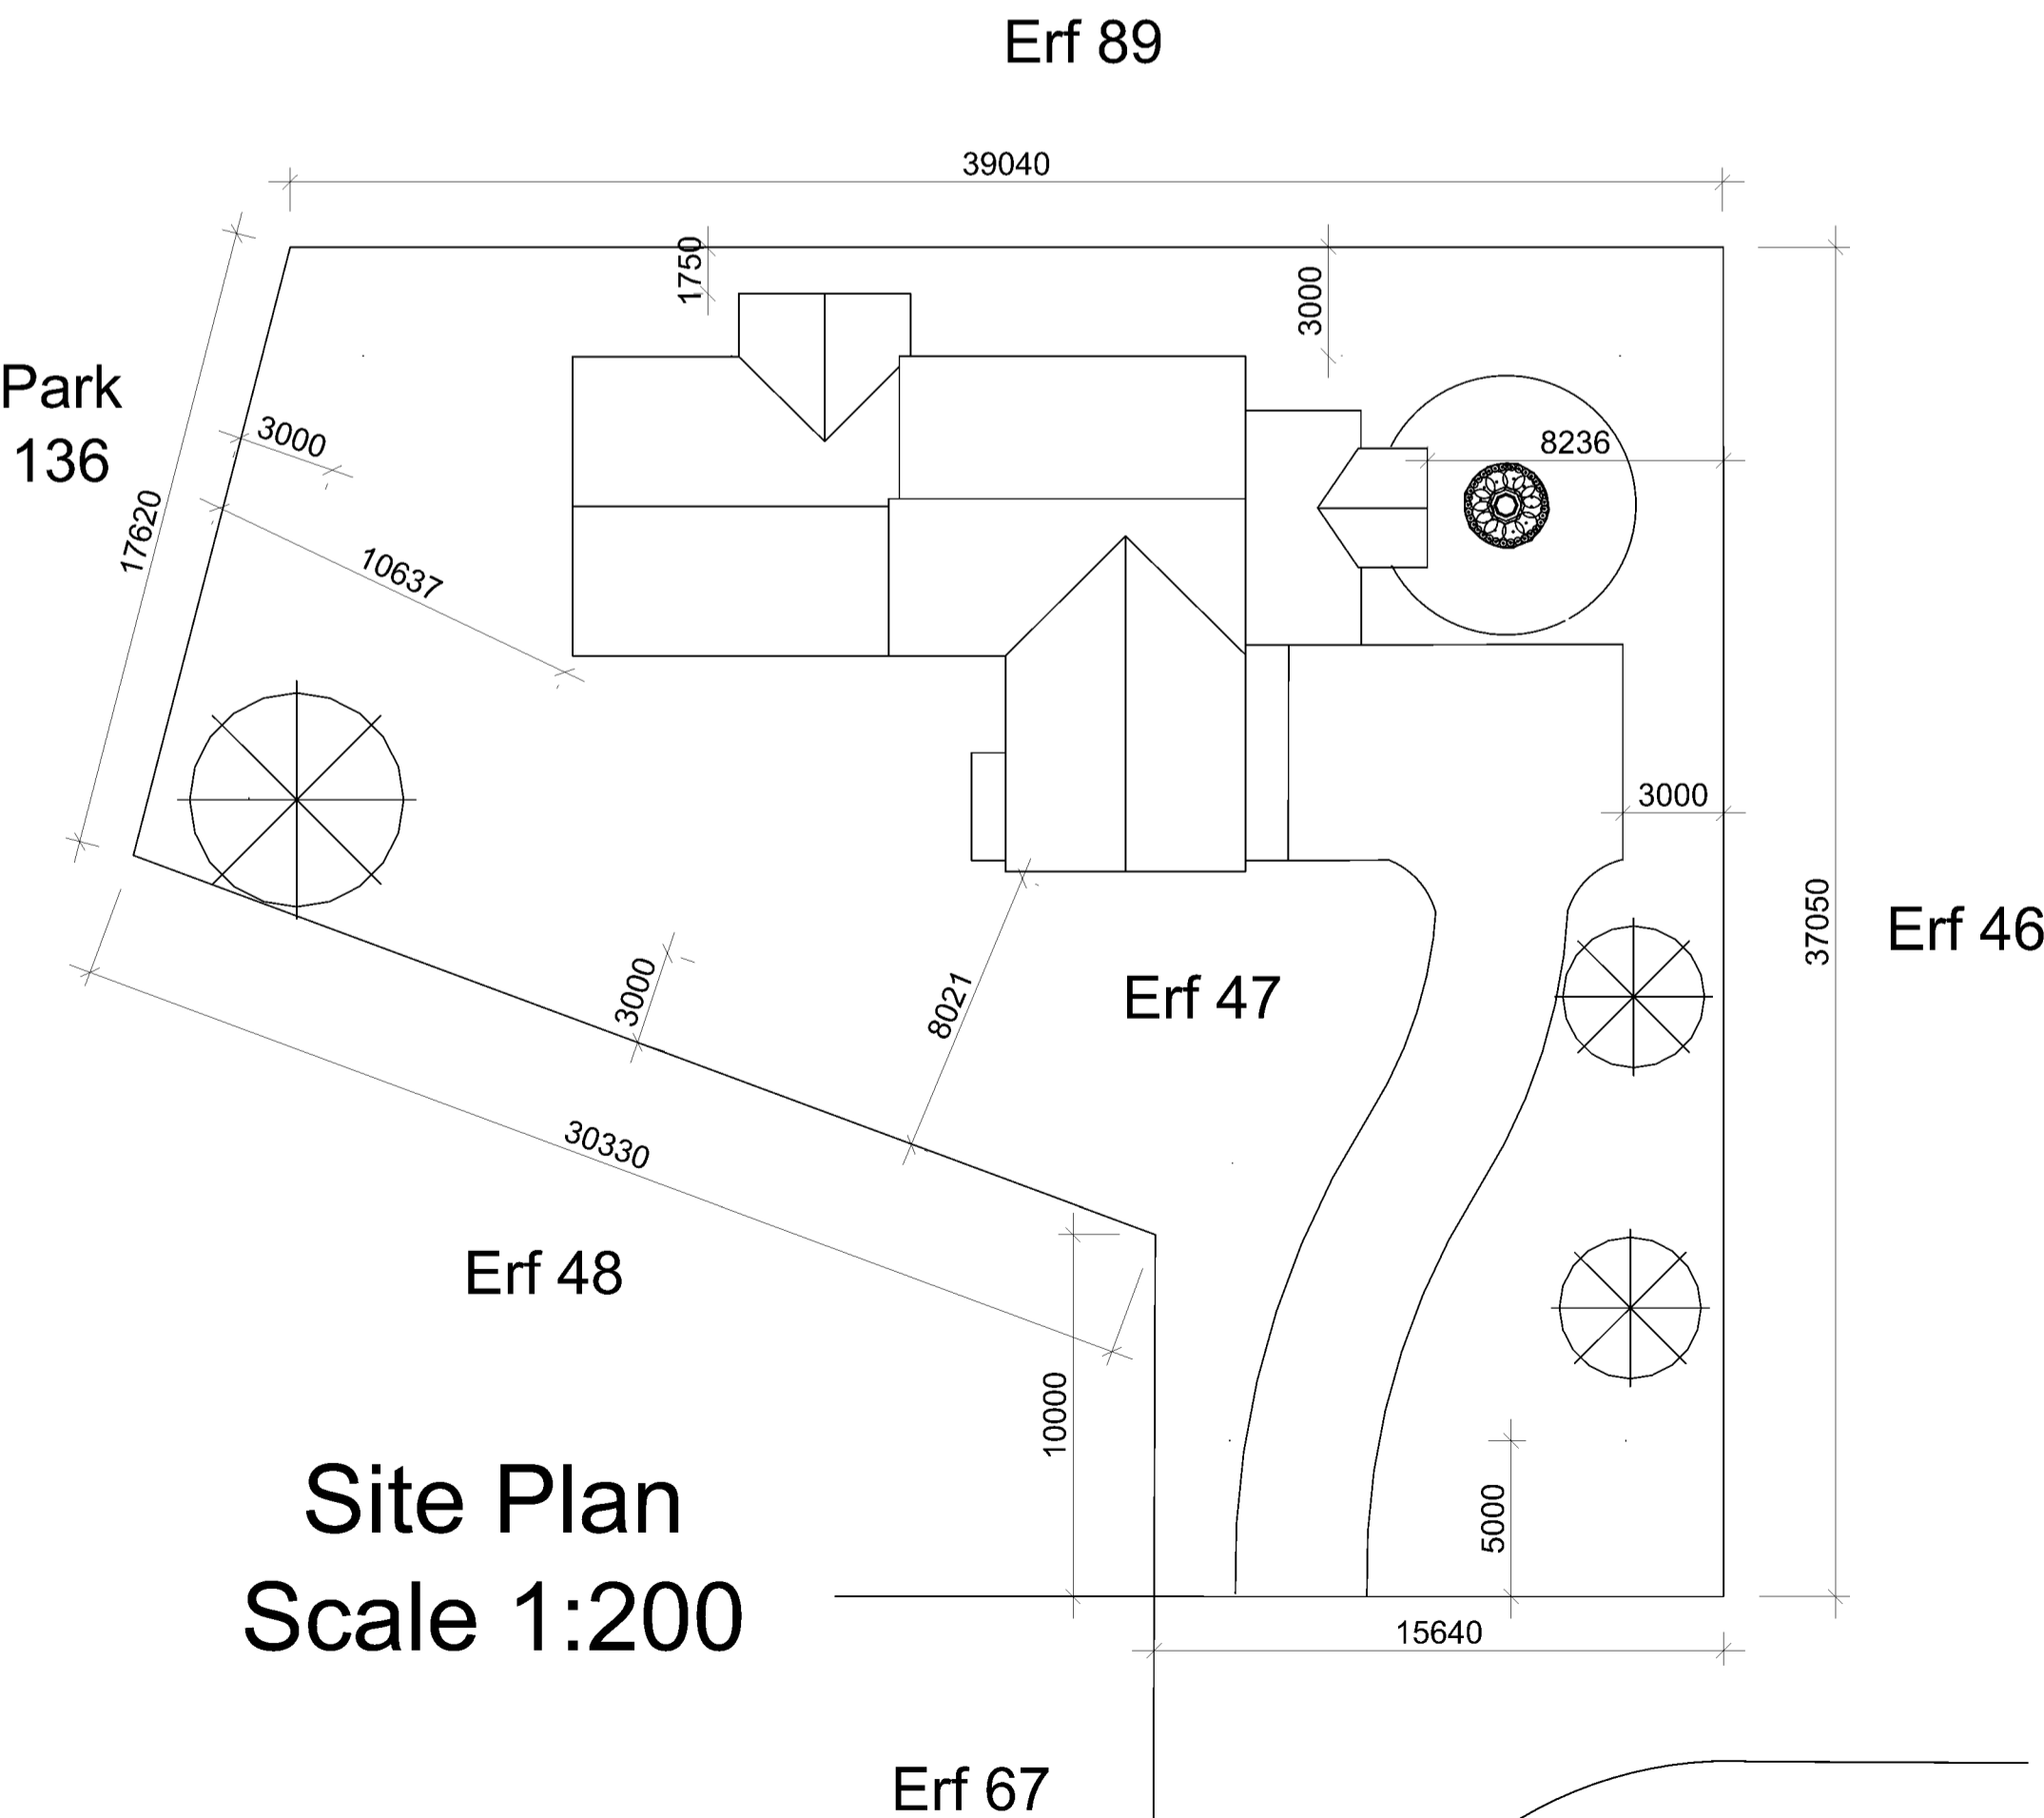

Site Plan
Scale 1:200

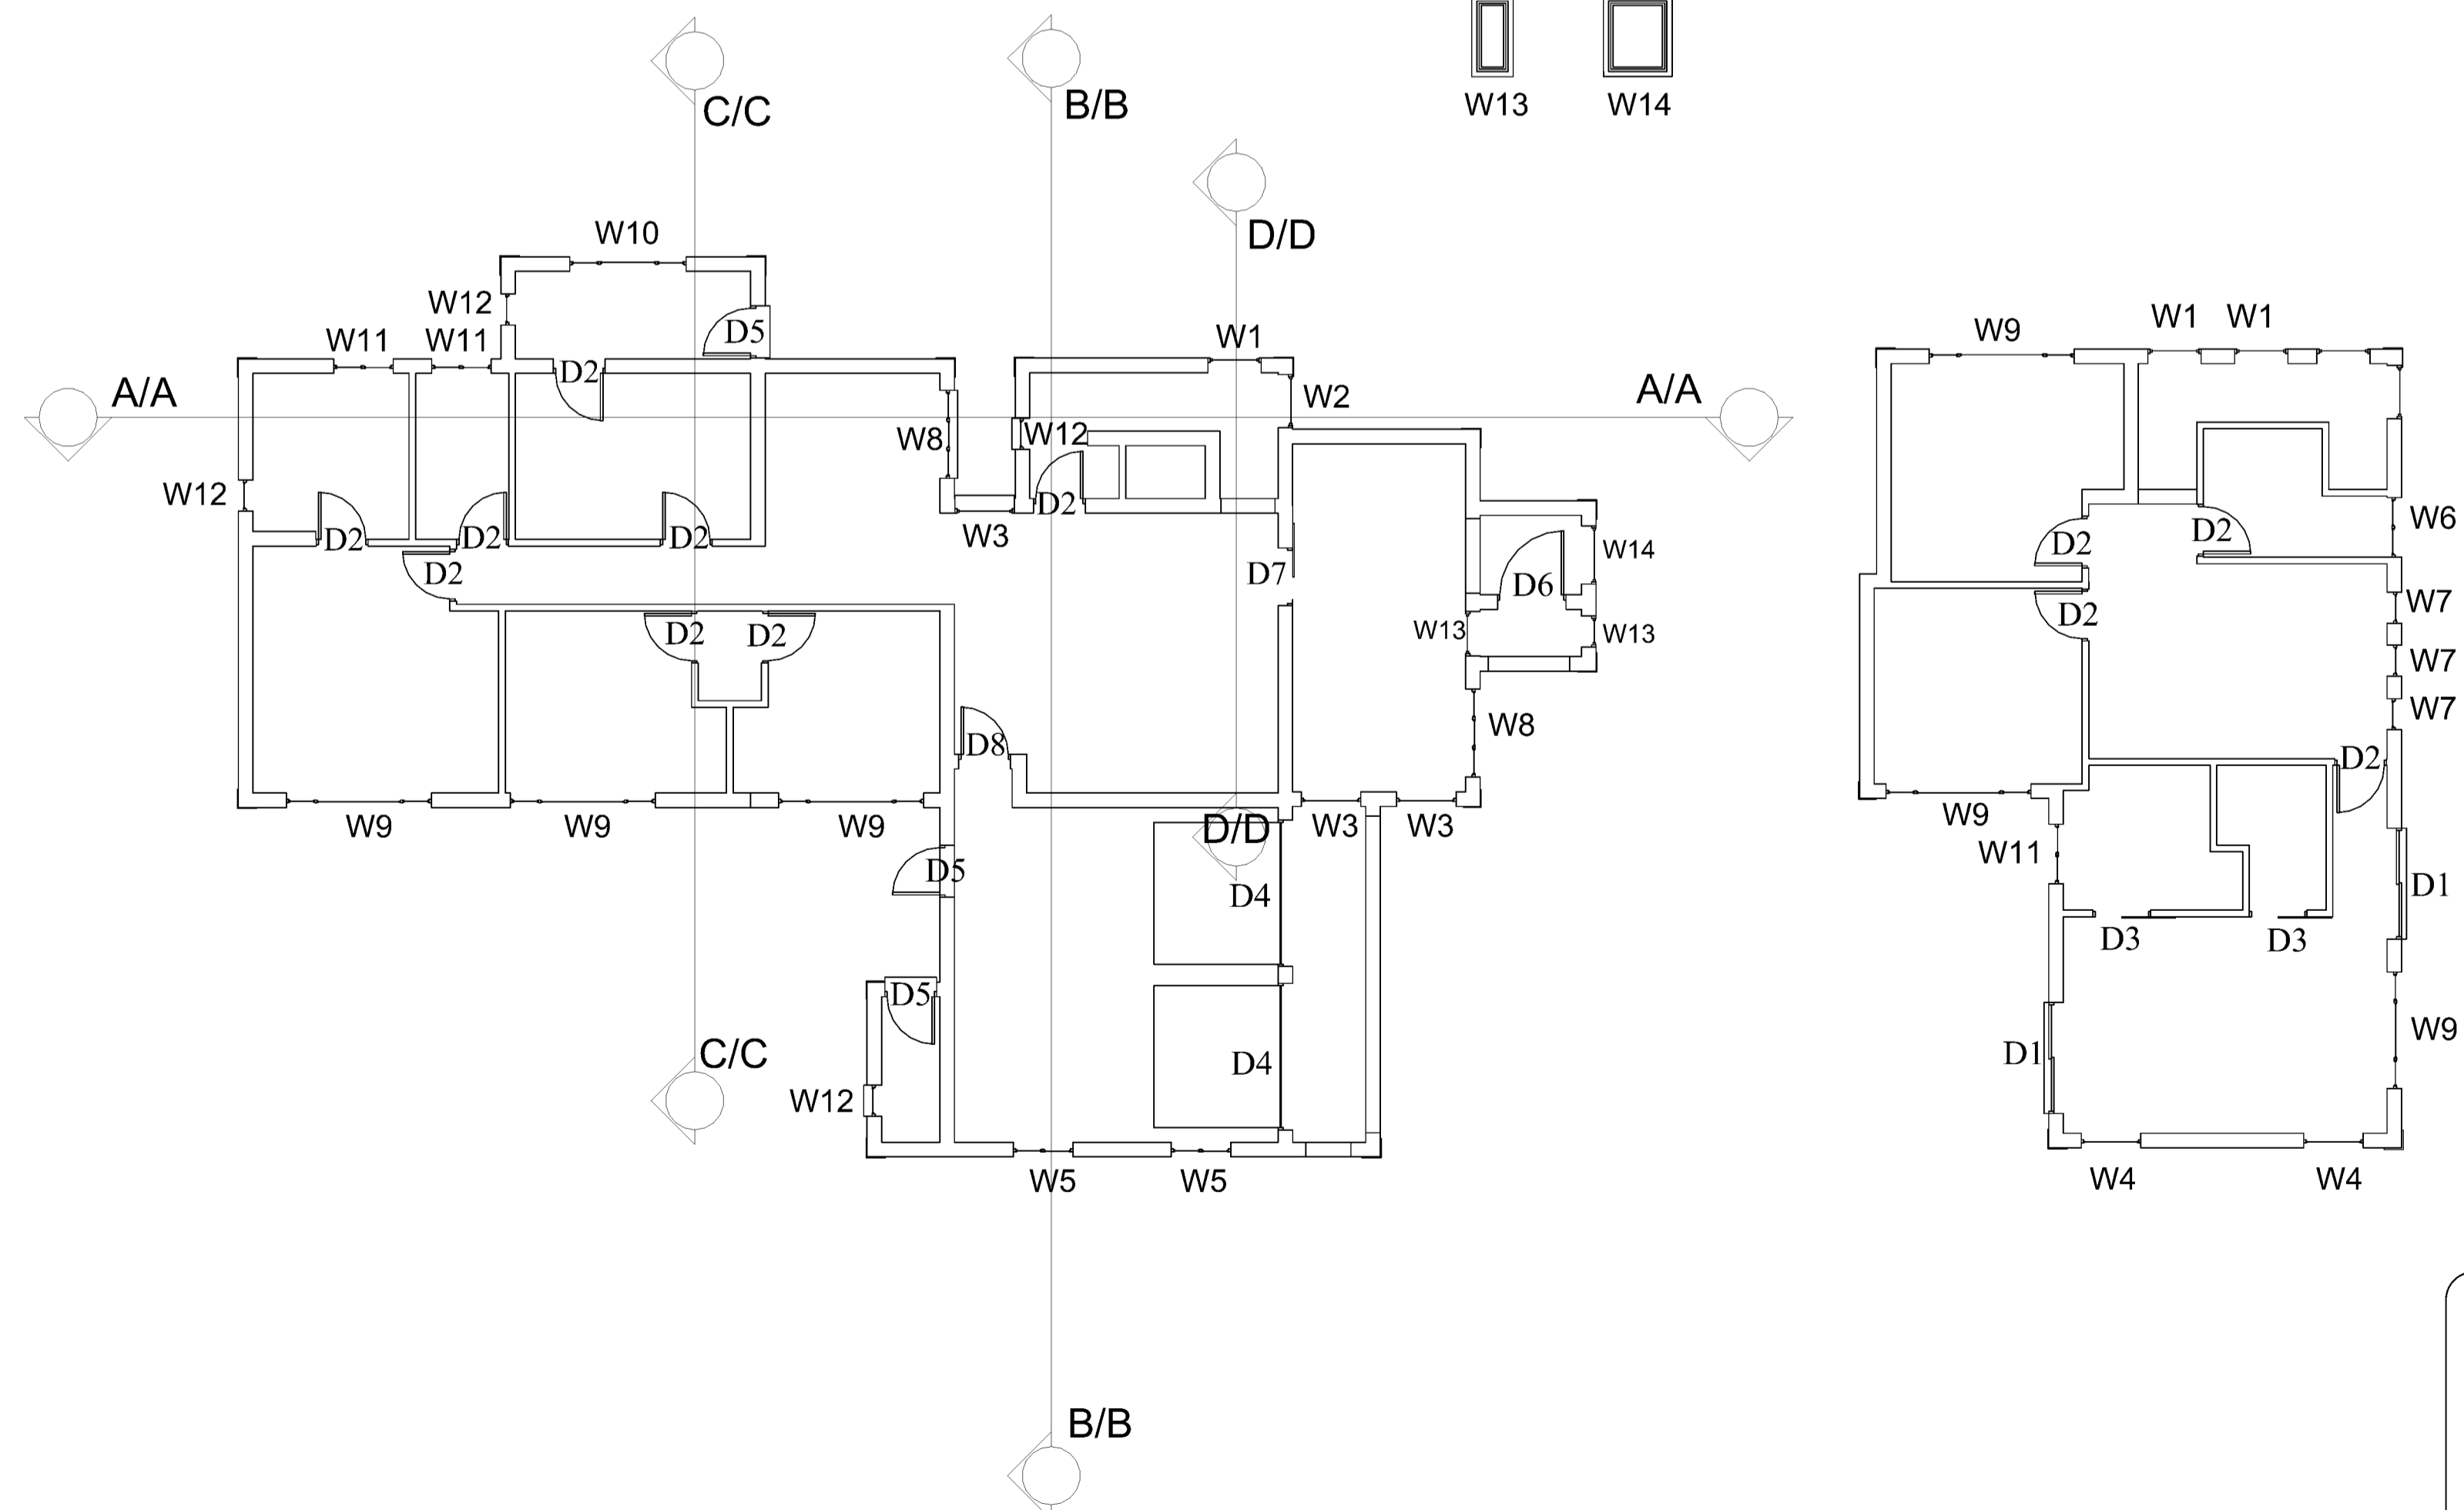

Sheet 5/5: Roof -/ Site Plan & Schedules

Stephan Kemp
082 331 8226
P.O. Box 11276
Vorna Valley
1686
Phone: (011) 805 3838
Fax: (086) 670 8066
Stephan@parentingtips.co.za

Nkwazi Projects (Pty) Ltd. t/a
Eiger Vision
SACAP reg. no. D 079