



FRONT ELEVATION

1/4" = 1'-0"

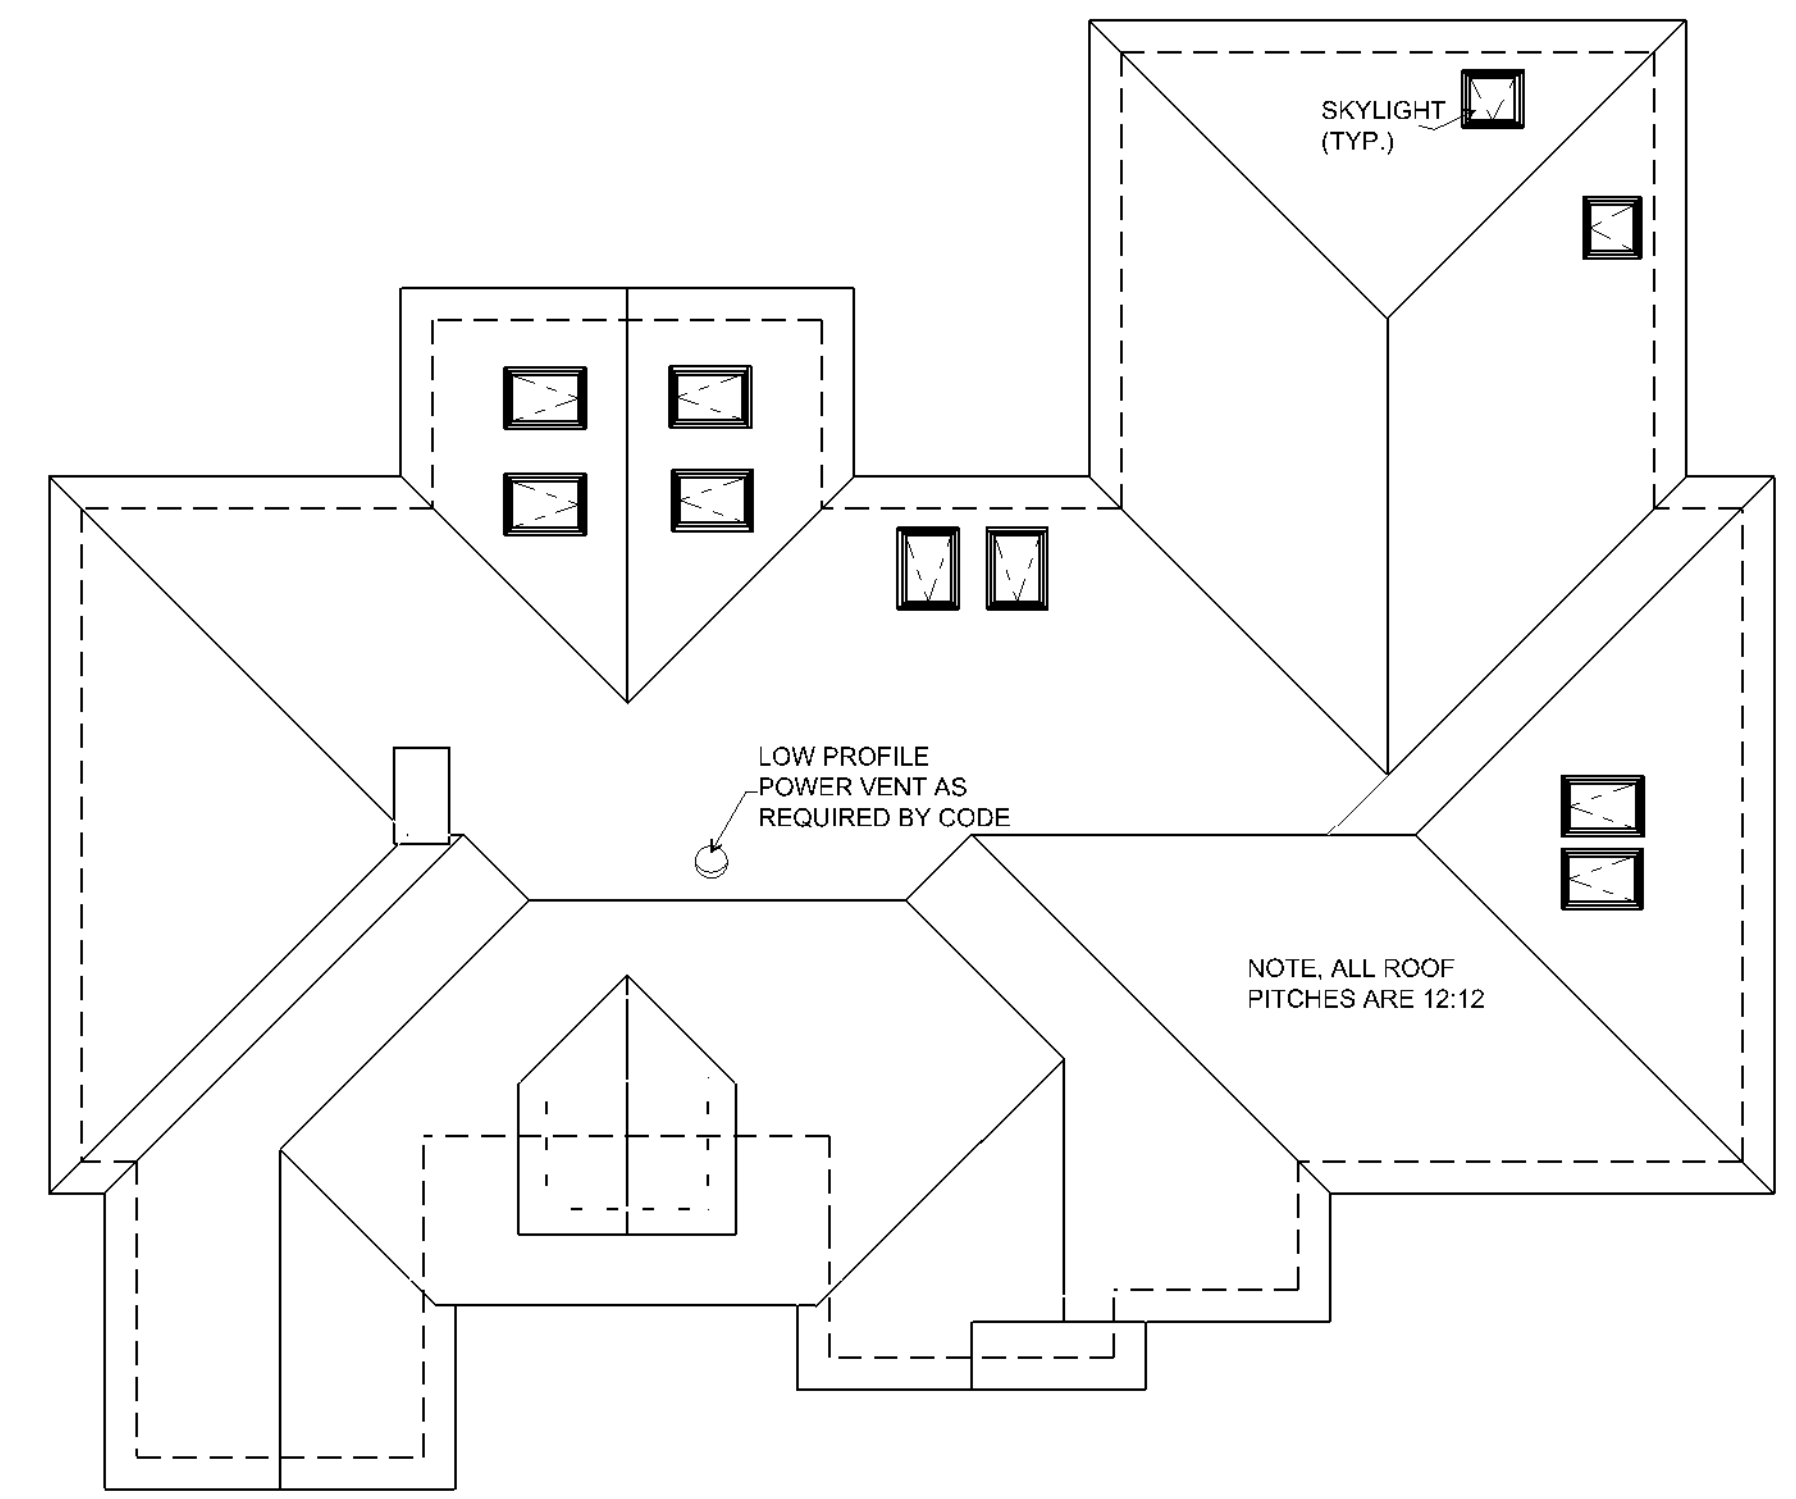

ROOF PLAN

1/8" = 1'-0"

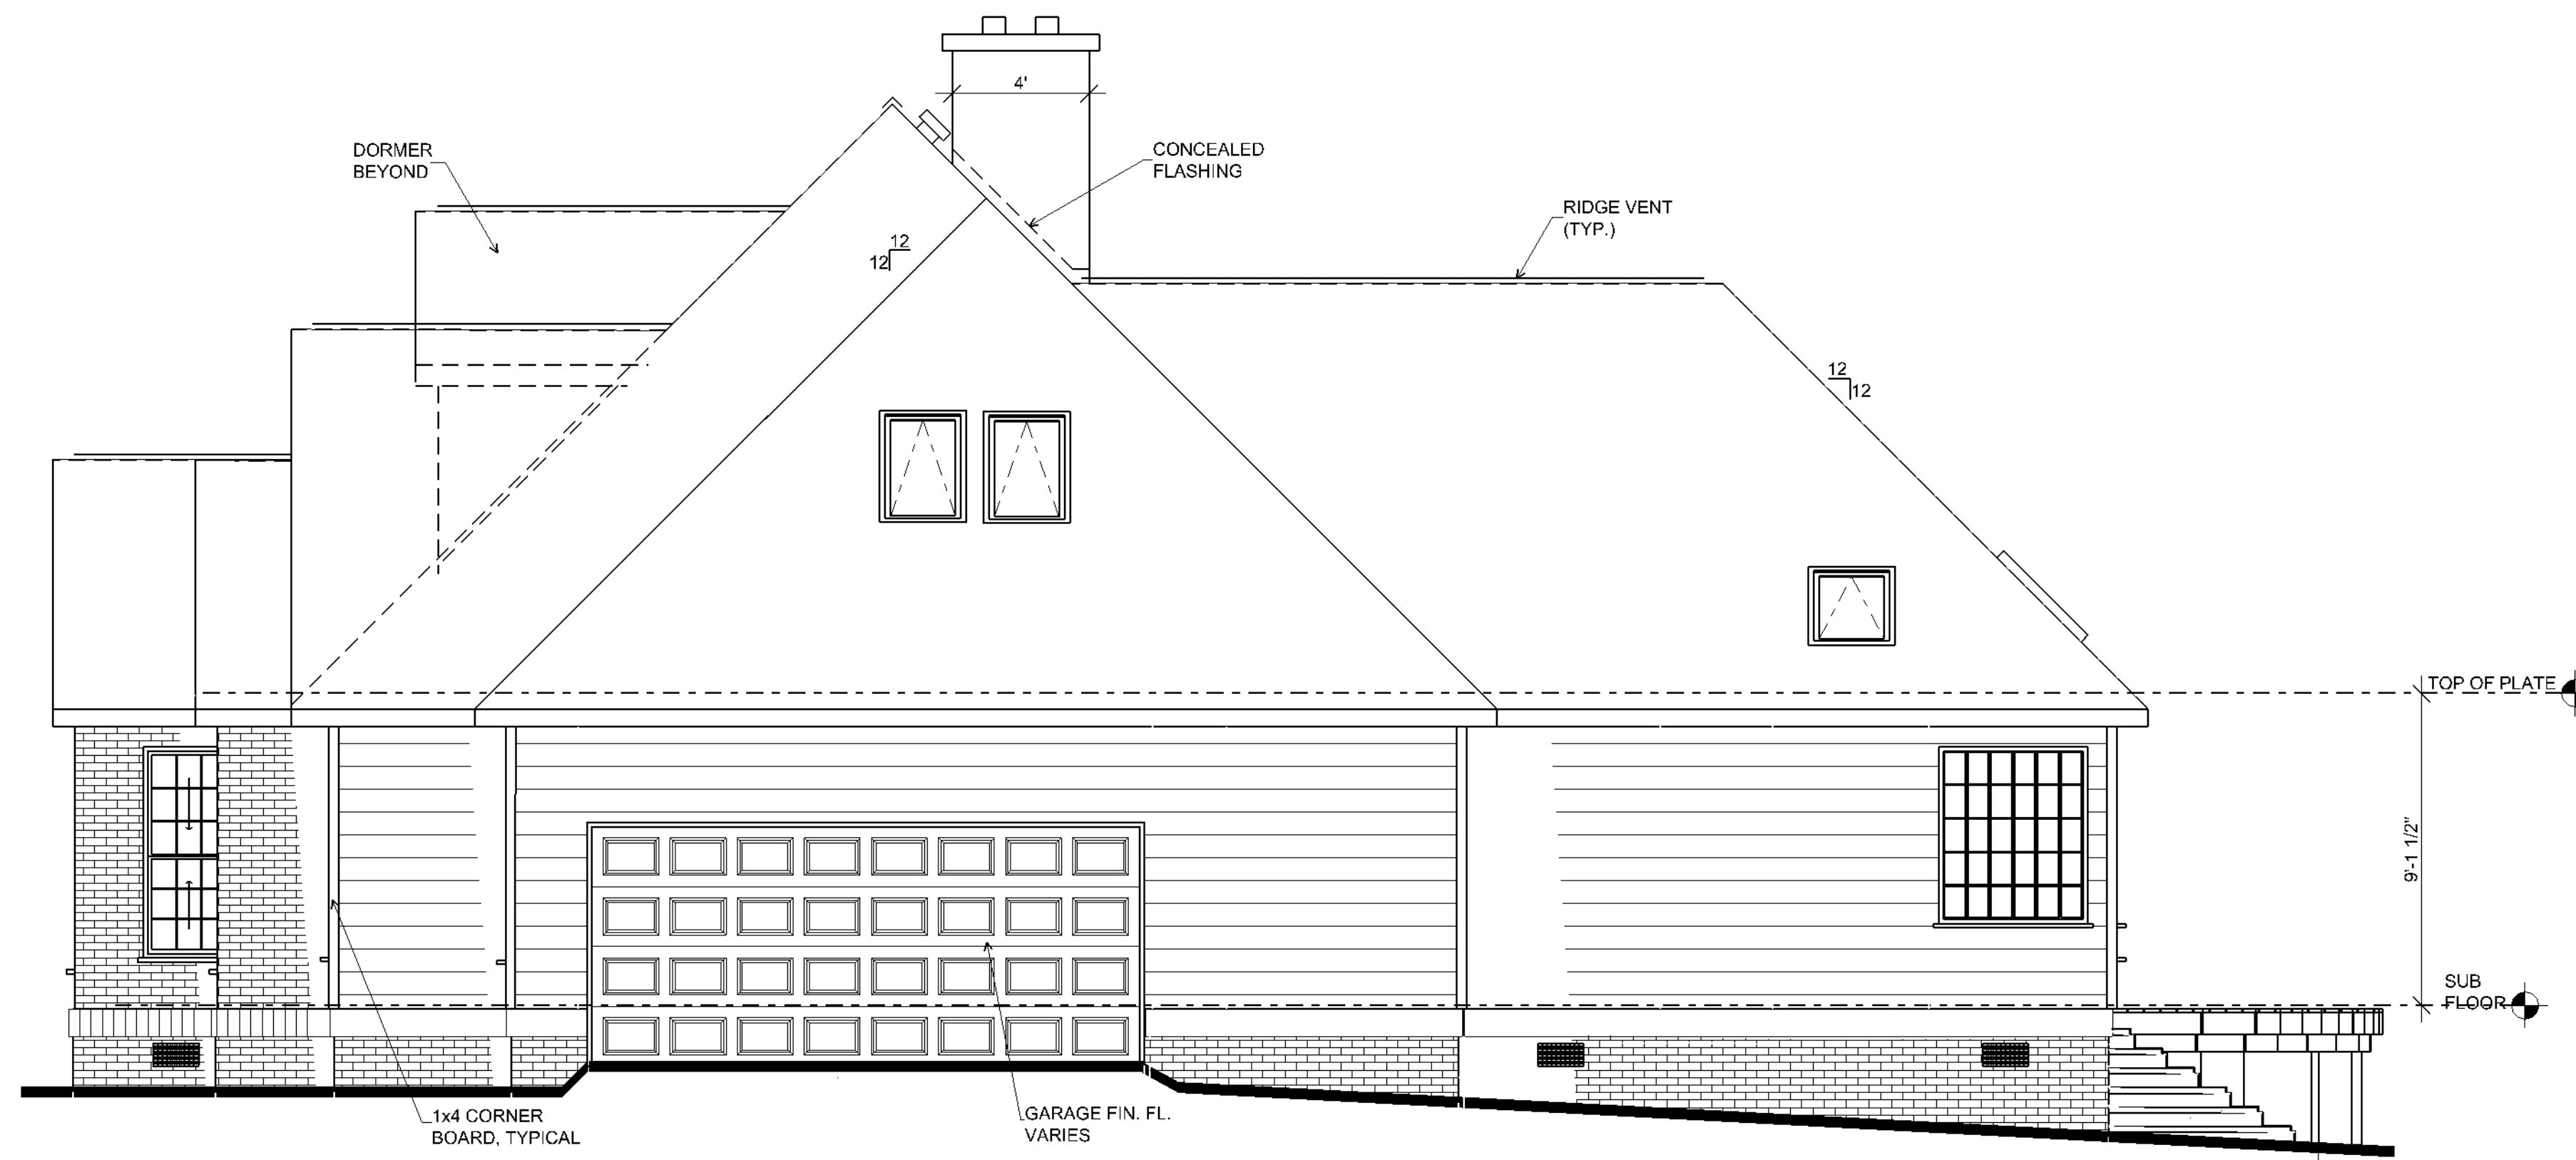

RIGHT SIDE ELEVATION

1/4" = 1'-0"

<b>GARDNER RESIDENCE</b>	
PLAN 332	
DRAWN BY: B. Brideau	Sheet: 4 of 7
CHECKED BY: B. F.	
<small>           Cadsoft Corporation            649 Scovelville Dr., Suite 210            Guelph, Ontario            Canada, N1G 4T7            Phone: (519) 838-3990            Fax: (519) 823-8821         </small>	
NOT TO BE COPIED OR REPRODUCED WITHOUT WRITTEN PERMISSION.	COPYRIGHT 2004
	DO NOT SCALE DRAWINGS.