



NOTE:
CONTRACTOR TO VERIFY CHIMNEY FINISH MATERIAL WITH OWNER PRIOR TO CONSTRUCTION. IF BRICK MASONRY IS REQUIRED, CONTRACTOR TO MODIFY CONSTRUCTION OF FIREPLACE AND CHIMNEY AS REQUIRED.

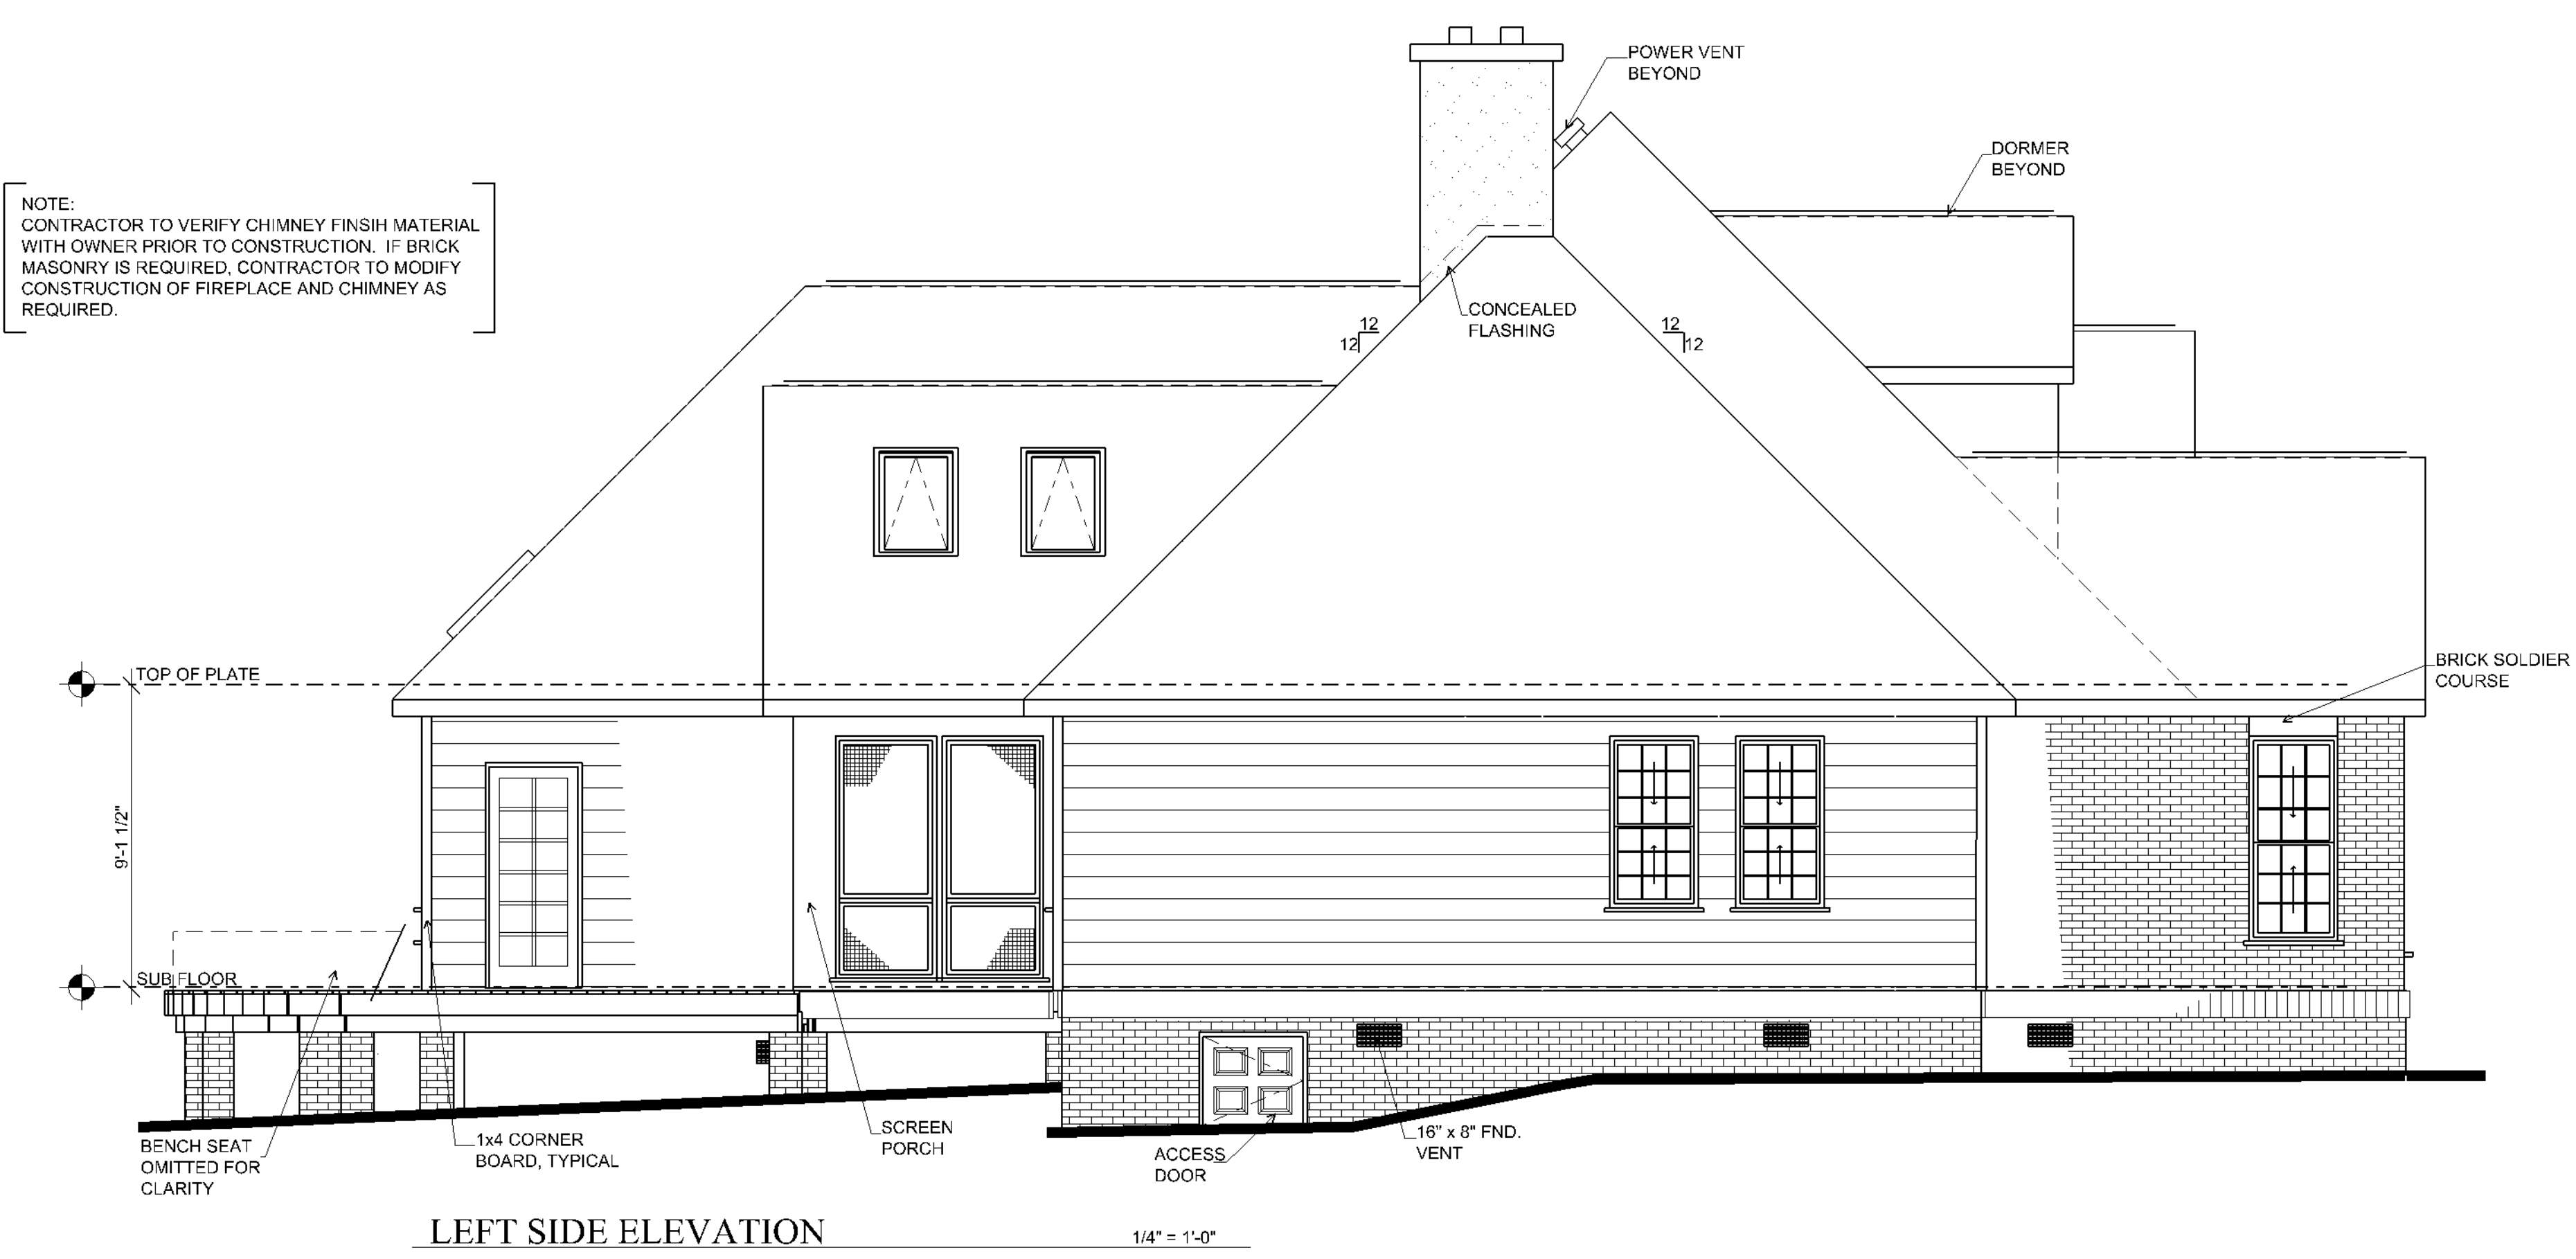


LEFT SIDE ELEVATION

1/4" = 1'-0"

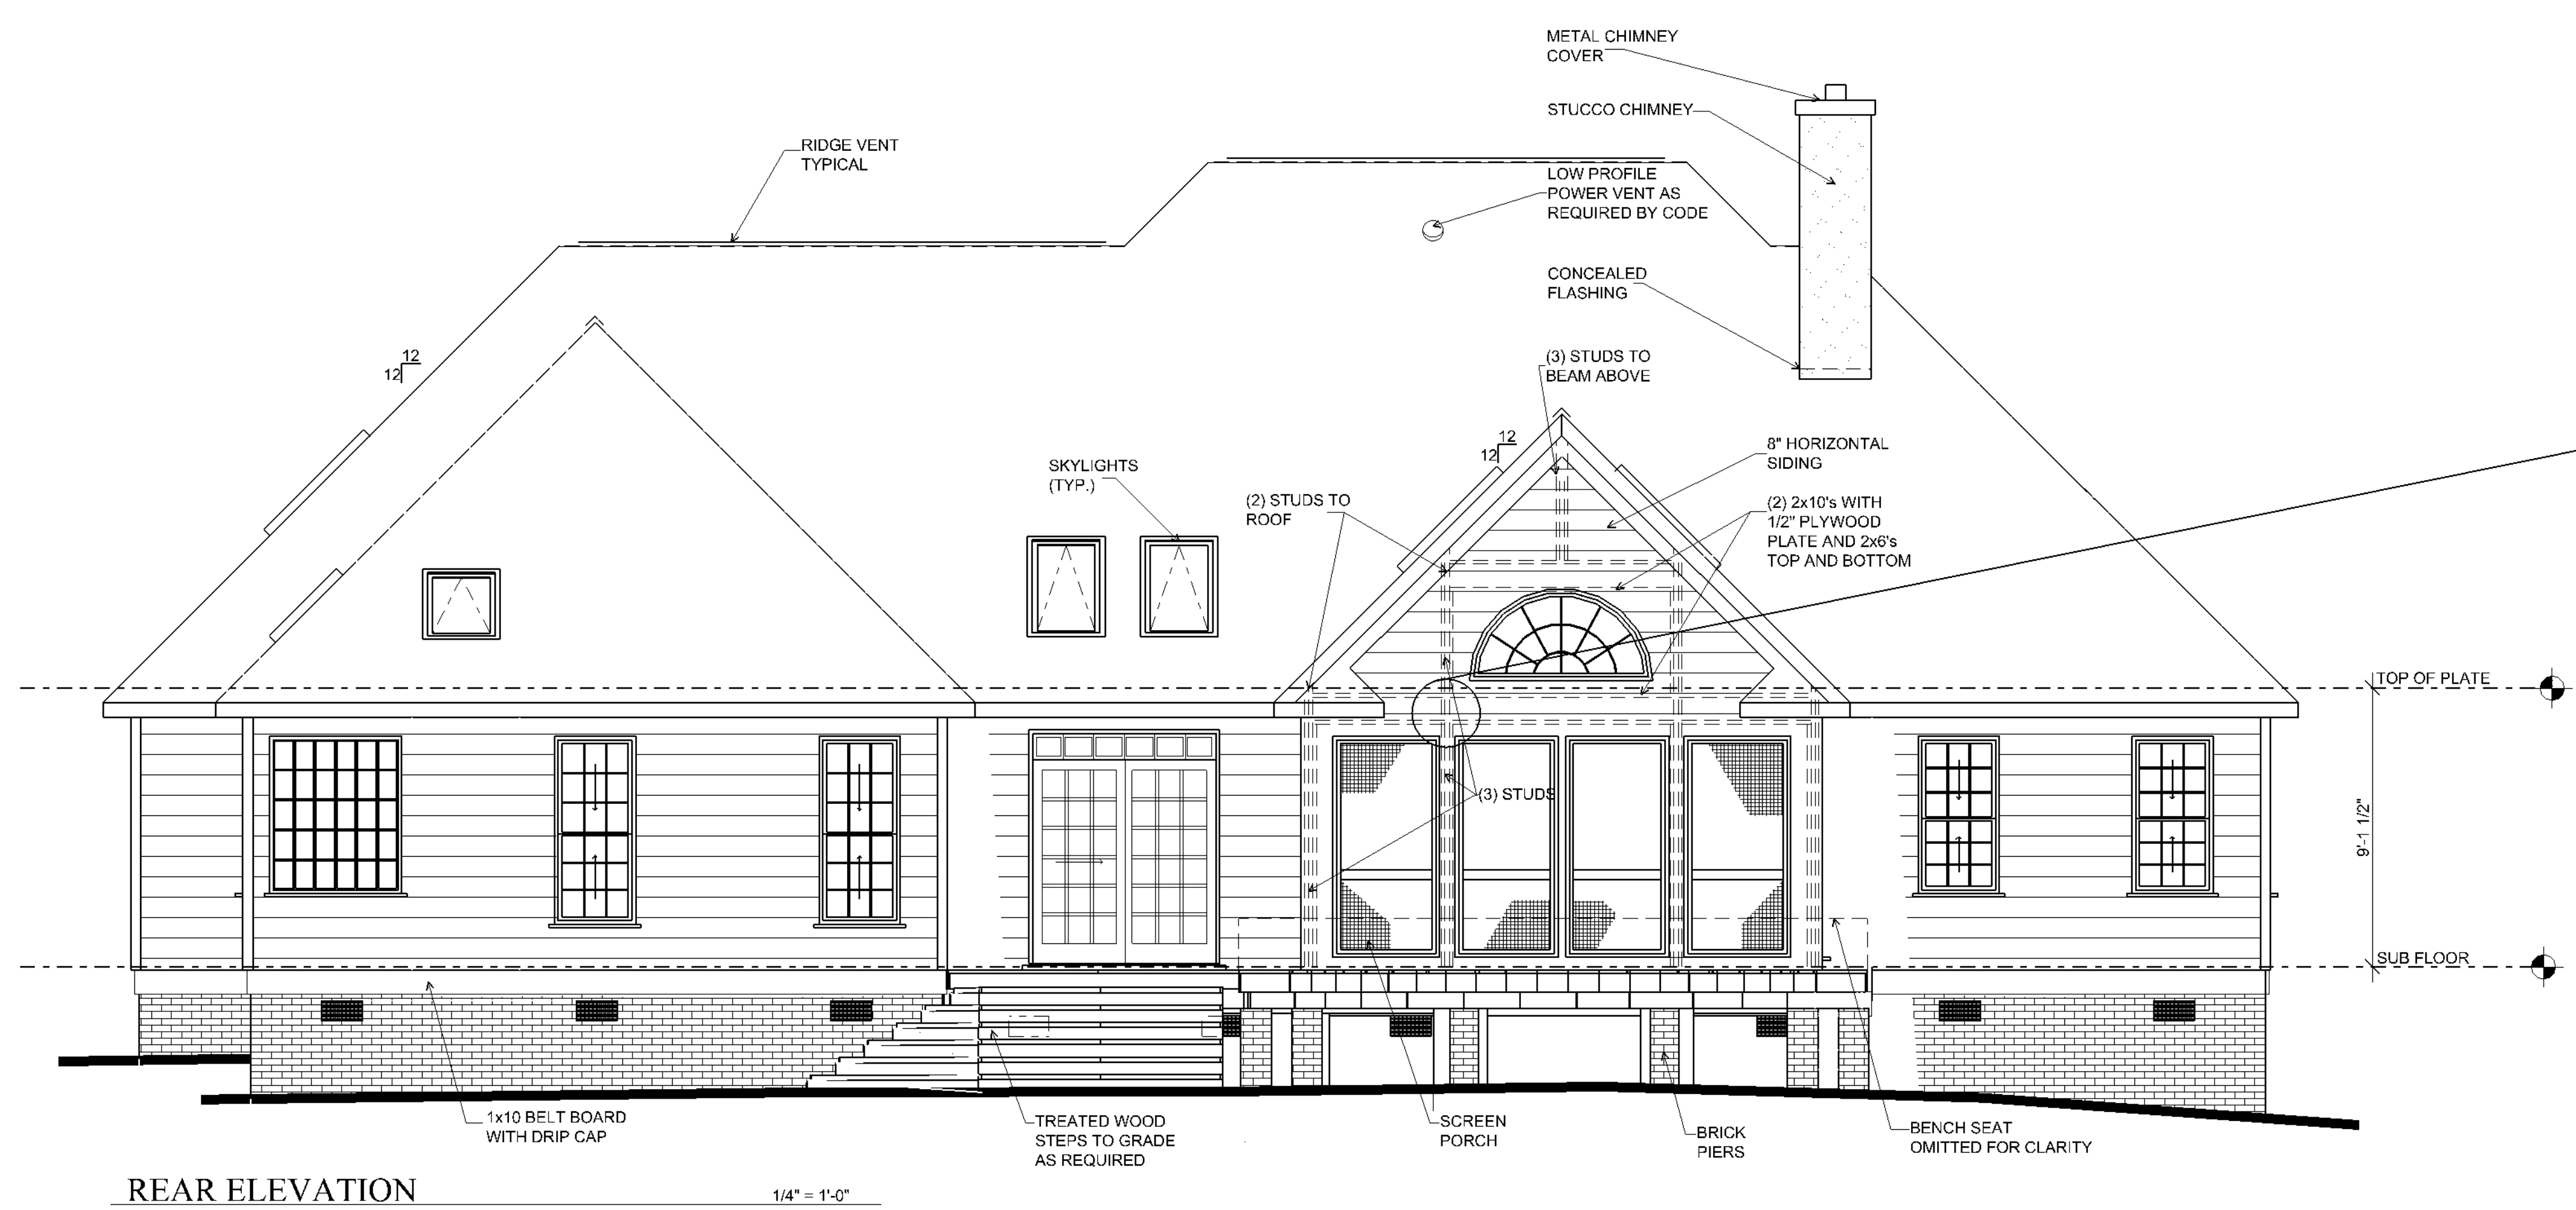

REAR ELEVATION

1/4" = 1'-0"

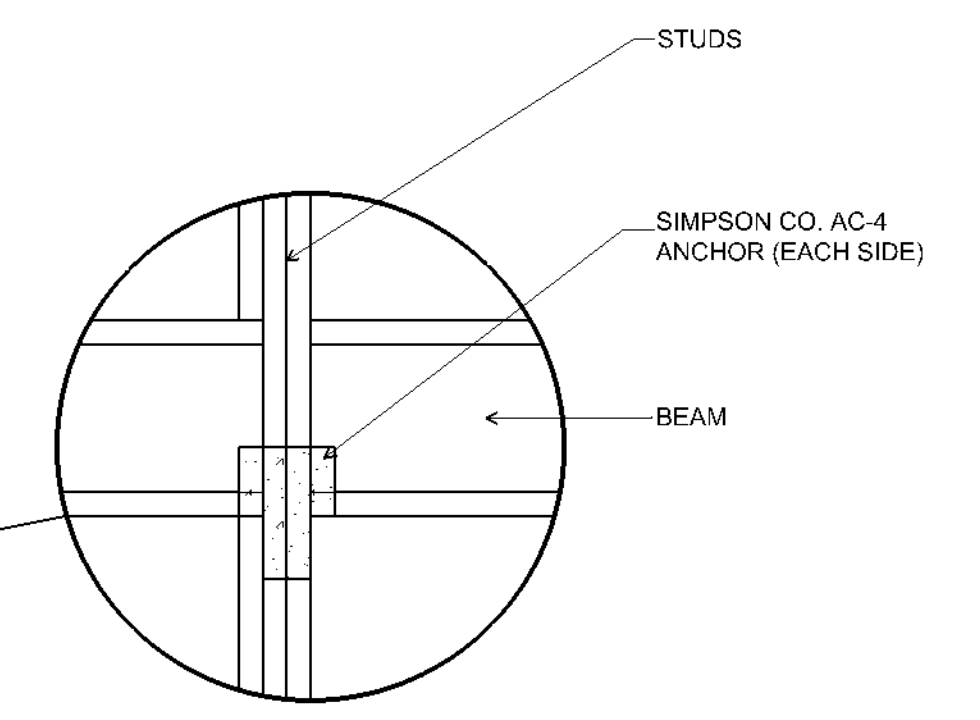

GARDNER RESIDENCE	
PLAN 332	
DRAWN BY: B. Bricdeau	Sheet: 5 of 7
CHECKED BY: B. F.	
<small> Cadsoft Corporation 640 Scollerville Dr., Suite 209 Guelph, Ontario Canada N1G 4T7 Phone: (519) 836-3960 Fax: (519) 823-8821 </small>	
<small>NOT TO BE COPIED OR REPRODUCED WITHOUT WRITTEN PERMISSION.</small>	<small>COPYRIGHT 2004</small>
<small>DO NOT SCALE DRAWINGS.</small>	