


BUILDING CROSS SECTION B

SCALE: 1/4" = 1'-0"




BIRD'S EYE VIEW

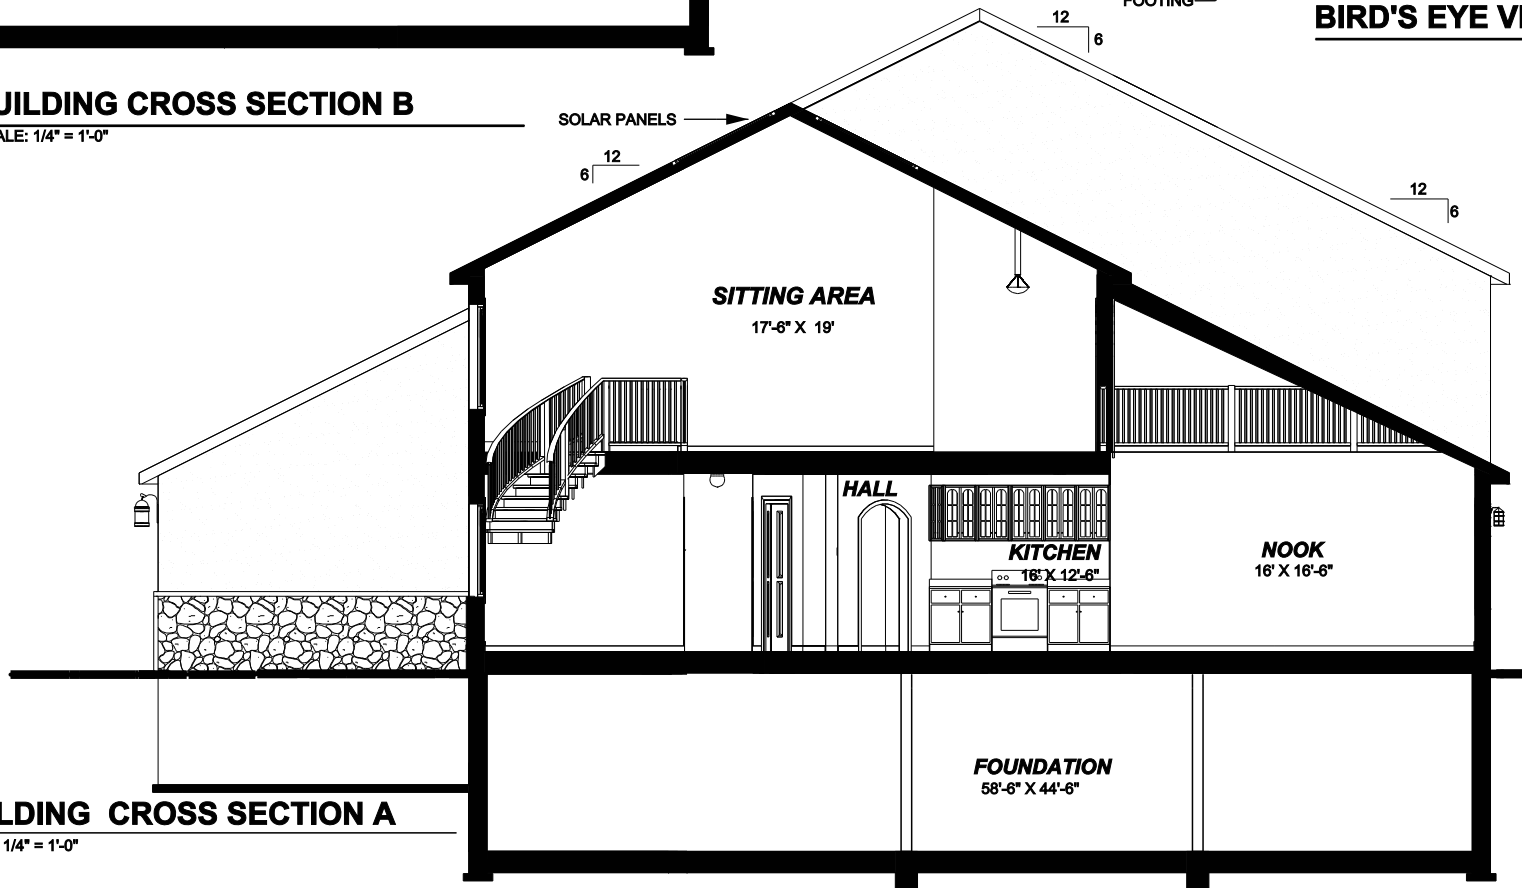

BUILDING CROSS SECTION A

SCALE: 1/4" = 1'-0"

Blasutta Residence	
Scale: 1/4" = 1'-0"	Date: SEPTEMBER 2008
 FANSHAWE COLLEGE	Drawn By: T.A.D.
	A-8